

TABLE A

SPEED (MPH)	TAPER LENGTH (FT)		CONE SPACING ALONG TAPER (FT)
	10'	12'	
25	105	125	25
30	150	180	30
35	205	245	35
40	270	320	40
45	450	540	45


See Permit conditions for requirements on sidewalk and bike lane closures

NOTE:

1. FLASHING BEACON SHALL BE INSTALLED AT EACH SIGN FOR NIGHT-TIME USE.
2. DISTANCES MAY VARY AS APPROVED BY THE ENGINEER.
3. FLAGGERS REQUIRED TO CONTROL TRAFFIC WHENEVER THE CONTRACTOR MUST INTERRUPT TRAFFIC FLOW TO ACCESS THE WORK SITE WITH MATERIALS OR EQUIPMENT.


LEGEND:

■ CONE OR CHANNELIZING DEVICE (SEE STD 702)


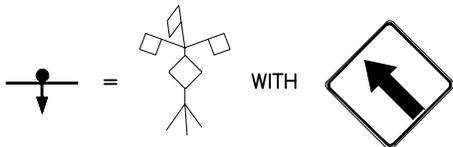


NOTE: EITHER SIDE OF WORK ZONE SIGN REQUIRED STATING: "SIDEWALK CLOSED AHEAD"

FLAGGER REQUIRED FOR DRIVEWAY ACCESS

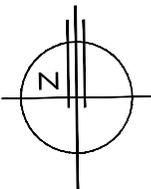

Single South Bound lane closure. Traffic re-routed into turn lane. Site to be mirrored to complete work on other side of road.

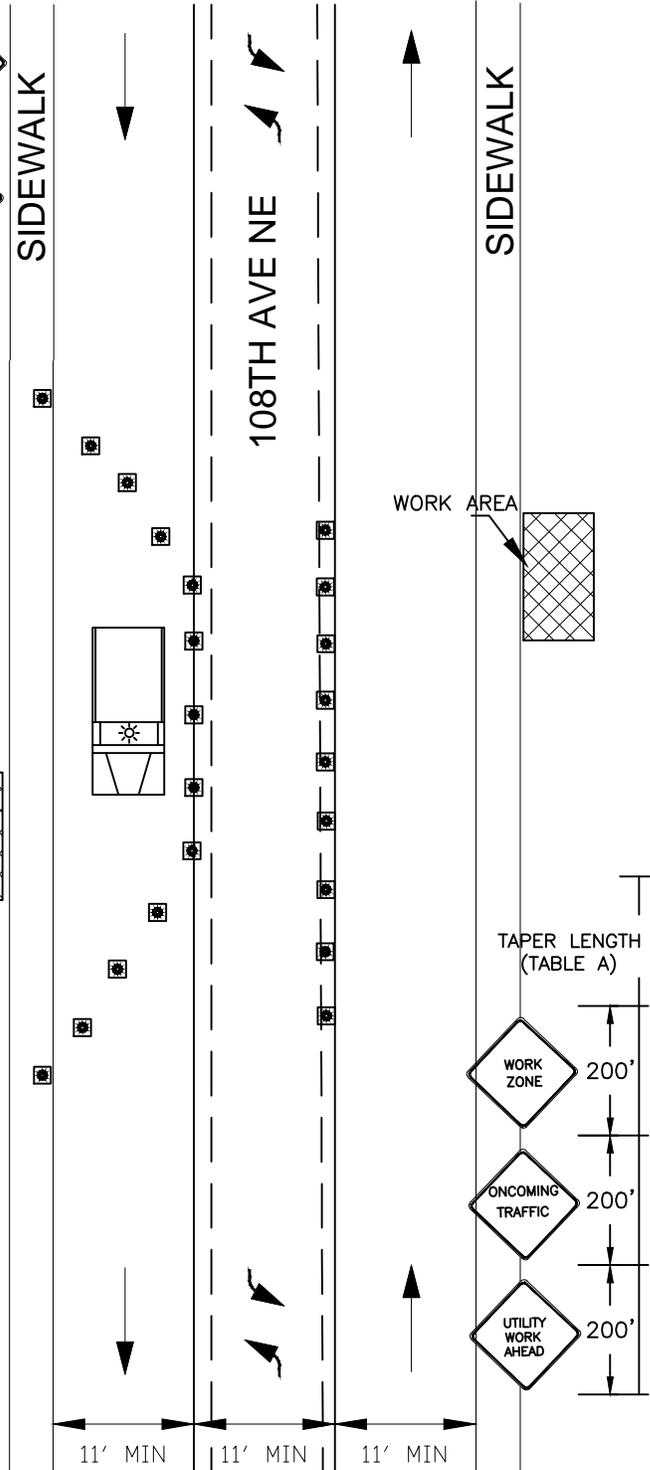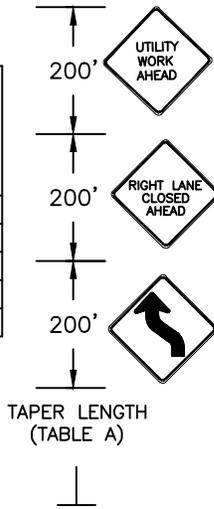

aspren 01/07/16 9:01am - T:\NOKSVC New Customer Construction\Andrew Sprenger\MASTER - TCP.dwg



TRAFFIC CONTROL PLAN

2 LANE ROADWAY
(1) SOUTHBOUND AND NORTHBOUND LANE CLOSURE

PLANNING AND ENGINEERING DEPARTMENT

6037 108TH AVE NE
KIRKLAND, WA

DRAWING NUMBER:
101097193