
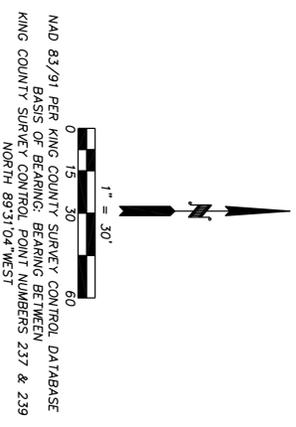


NW 1/4, NW 1/4, SECTION 25, TOWNSHIP 26 NORTH, RANGE 4 EAST, W.M.

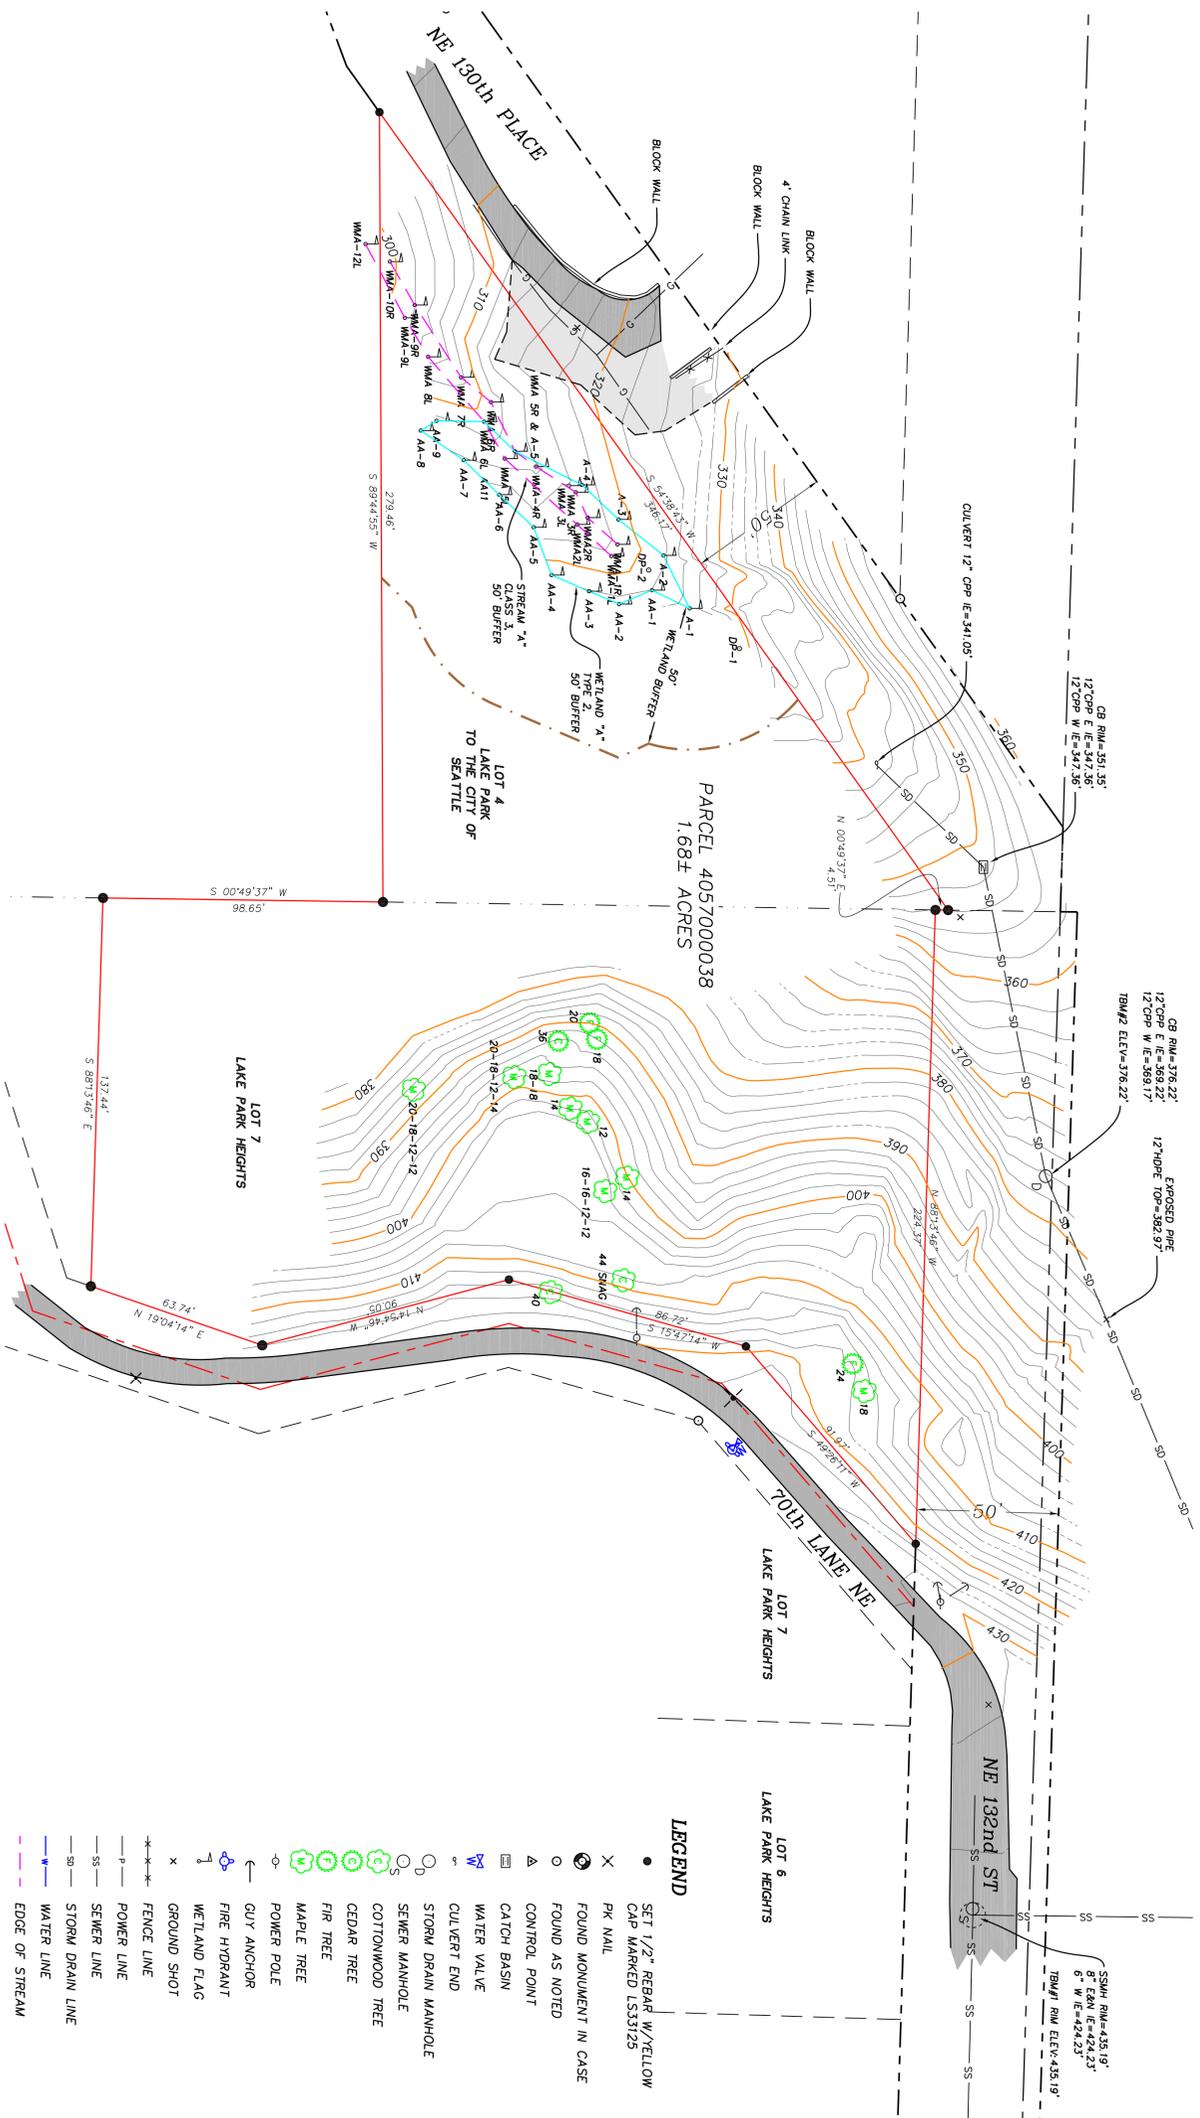

BENCHMARK: KING COUNTY SURVEY CONTROL POINT ID: 237
 4"x4" CONCRETE MONUMENT WITH 1/2" BRASS ROD WITH POUNCH
 1/2" BRASS ROD W/ N.E. & N.E. 134TH ST. PER KING COUNTY SURVEY CONTROL DATABASE
 NAVD88 ELEV=448.33'

TBM #1: E SIDE OF RIM OF SEWER MANHOLE IN CENTER OF NE 132ND ST. 112' EAST OF POWER POLE AT INTX OF NE 132ND ST AND 70th LANE NE.
 ELEV=435.19'

TBM #2: N SIDE OF RIM OF STORM DRAIN MANHOLE SLOPE DISTANCE 163' (DOWN 50') WEST OF POWER POLE AT INTX OF NE 132ND ST AND 70th LANE NE.
 ELEV=376.22'

WETLAND NOTES:
 THE WETLANDS BOUNDARIES WERE DELINEATED IN DECEMBER 2013, USING PINK HAND LABELED FLAGS BY:
 THE WATERSHED COMPANY
 750 SMTH STREET SOUTH
 KIRKLAND, WA 98033
 PROJECT: 12062253

THE FLAGS WERE LOCATED BY HARMSEN & ASSOC. ON JUNE 25 THROUGH JULY 8, 2014

SURVEY NOTES:
 1) SURVEY PROCEDURES & EQUIPMENT:
 SECTION CONTROL: LEICA SR 280 SINGLE FREQUENCY, 6 CHANNEL GPS RECEIVERS ON SITE CONTROL AND STAKING; FIELD TRANSVERSE & 10' TOTAL STATION.


2) THE GPS SURVEY STAKING FOR THIS SURVEY MEETS OR EXCEEDS THOSE STANDARDS CONTAINED IN WAC 332-130-090. THE FIELD TRANSVERS USED IN THIS SURVEY MEET OR EXCEED THOSE STANDARDS CONTAINED IN WAC 332-130-090.

3) DISTANCES ARE IN FEET AND DECIMALS THEREOF.

4) ALL CONTROLLING MONUMENTS SHOWN ARE OF RECORD, ARE LOCALLY ACCEPTED AS REPRESENTATIVE OF THEIR PURPORTED POSITIONS, AND WERE VISITED DURING THE COURSE OF THIS SURVEY UNLESS OTHERWISE NOTED.


5) THIS SURVEY DOES NOT PURPORT TO SHOW ALL EASEMENTS.

- LEGEND**
- SET 1/2" BRASS W/YELLOW CAP MARKED L330125
 - FOUND MONUMENT IN CASE
 - CONTROL POINT
 - △ CATCH BASIN
 - ⊖ WATER VALVE
 - ⊖ CULVERT END
 - STORM DRAIN MANHOLE
 - SEWER MANHOLE
 - COTTONWOOD TREE
 - CEDAR TREE
 - FIR TREE
 - MAPLE TREE
 - POWER POLE
 - GUY ANCHOR
 - FIRE HYDRANT
 - WETLAND FLAG
 - GROUND SHOT
 - FENCE LINE
 - POWER LINE
 - SEWER LINE
 - STORM DRAIN LINE
 - WATER LINE
 - EDGE OF STREAM
 - WETLAND
 - ASPHALT PAVEMENT
 - GRAVEL
 - WETLAND BUFFER

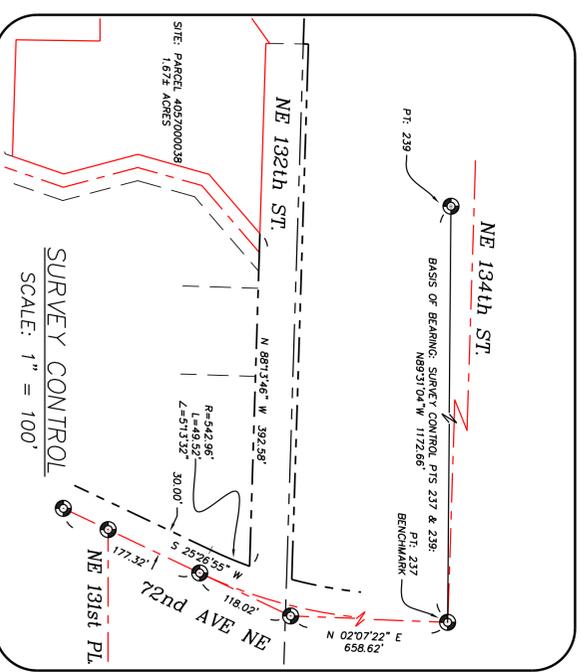

LESLIE LEE
 PO BOX 2422
 WOODINVILLE, WA 98072

TOPOGRAPHIC SURVEY
 PARCEL: 405700-0038

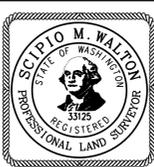

HARMSEN & ASSOCIATES INC ENGINEERS SURVEYORS
 LANDSCAPE ARCHITECTS PLANNERS

16778 146TH STREET SE, SUITE 104 (360) 794-7811
 P.O. BOX 516 (206) 343-5903
 MONROE, WA 98272 FAX: (360) 805-9732

DWN. BY: RML
 CHK. BY: SMW
 DATE: 08/13/14
 JOB #: 14-137
 P/B #: 1056
 SCALE: 1" = 30'

REVISIONS