

SITE PLAN EXHIBIT MAP

SW 1/4 OF THE NE 1/4 SEC 4, TWP 25 NORTH, R 5 E, W.M.
KING COUNTY, WASHINGTON



LEGEND

- 1/2" REBAR W/ID CAP LS 36795 SET THIS SURVEY
- REBAR & CAP FOUND THIS SURVEY
- △ LEAD & TACK FOUND THIS SURVEY
- POWER POLE
- ⊙ SANITARY SEWER MANHOLE
- PHONE PEDISTAL
- * ALDER
- * CEDAR
- ▲ HEMLOCK
- * MAPLE
- COTTONWOOD
- DECIDUOUS TREE
- ASBUILT CENTERLINE
- CURB LINE
- MONUMENT LINE

LEGAL DESCRIPTION

BURKE-FARRAR'S KIRKLAND DIV #14, LOT 16, BLOCK 39 LESS THAT PORTION DESCRIBED AS FOLLOWS; BEGINNING AT THE NORTHEAST CORNER OF SAID LOT 16; THENCE SOUTH 6°25'43"E 23.60 FEET; THENCE NORTH 77°37'27" WEST 38.77 FEET; THENCE SOUTH 86°46'15" WEST 15.00 FEET; THENCE NORTH 69°35'59" WEST 17.46 FEET; THENCE NORTH 86°09'47" WEST 24.39 FEET THENCE SOUTH 86°46'15" WEST 14.80 FEET; THENCE NORTH 71°30'59" WEST 8.27' THENCE NORTH 86°46'15" EAST 113.59 FEET TO THE POINT OF BEGINNING.

EQUIPMENT USED

TOPCON GPT8205 ROBOTIC
TOTAL STATION & A
FC-2000 DATA COLLECTOR

NOTES

THIS SURVEY WAS PERFORMED BY FIELD TRAVERSE WITH FINAL RESULTS MEETING OR EXCEEDING THE CURRENT TRAVERSE STANDARDS CONTAINED IN W.A.C. 332-130-090.

THIS SURVEY WAS CONDUCTED WITHOUT THE BENEFIT OF A CURRENT TITLE REPORT AND THEREFORE DOES NOT PURPORT TO SHOW ALL EASEMENTS OR RESTRICTIONS OF RECORD, IF ANY.


THE BOUNDARY CORNERS AND LINES DEPICTED ON THIS MAP REPRESENT DEED LINES ONLY. THEY DO NOT PURPORT TO SHOW OWNERSHIP LINES THAT MAY OTHERWISE BE DETERMINED BY A COURT OF LAW.

ONLY ABOVE GROUND VISIBLE UTILITIES WERE LOCATED THIS SURVEY. ALL UTILITIES SHOULD BE VERIFIED PRIOR TO ANY DESIGN OR CONSTRUCTION.

VERTICAL DATUM = ASSUMED
CONTOUR INTERVAL = 2'

WETLANDS DELINEATED BY H&S CONSULTANTS

WETLAND FLAGS LOCATED IN MARCH OF 2013

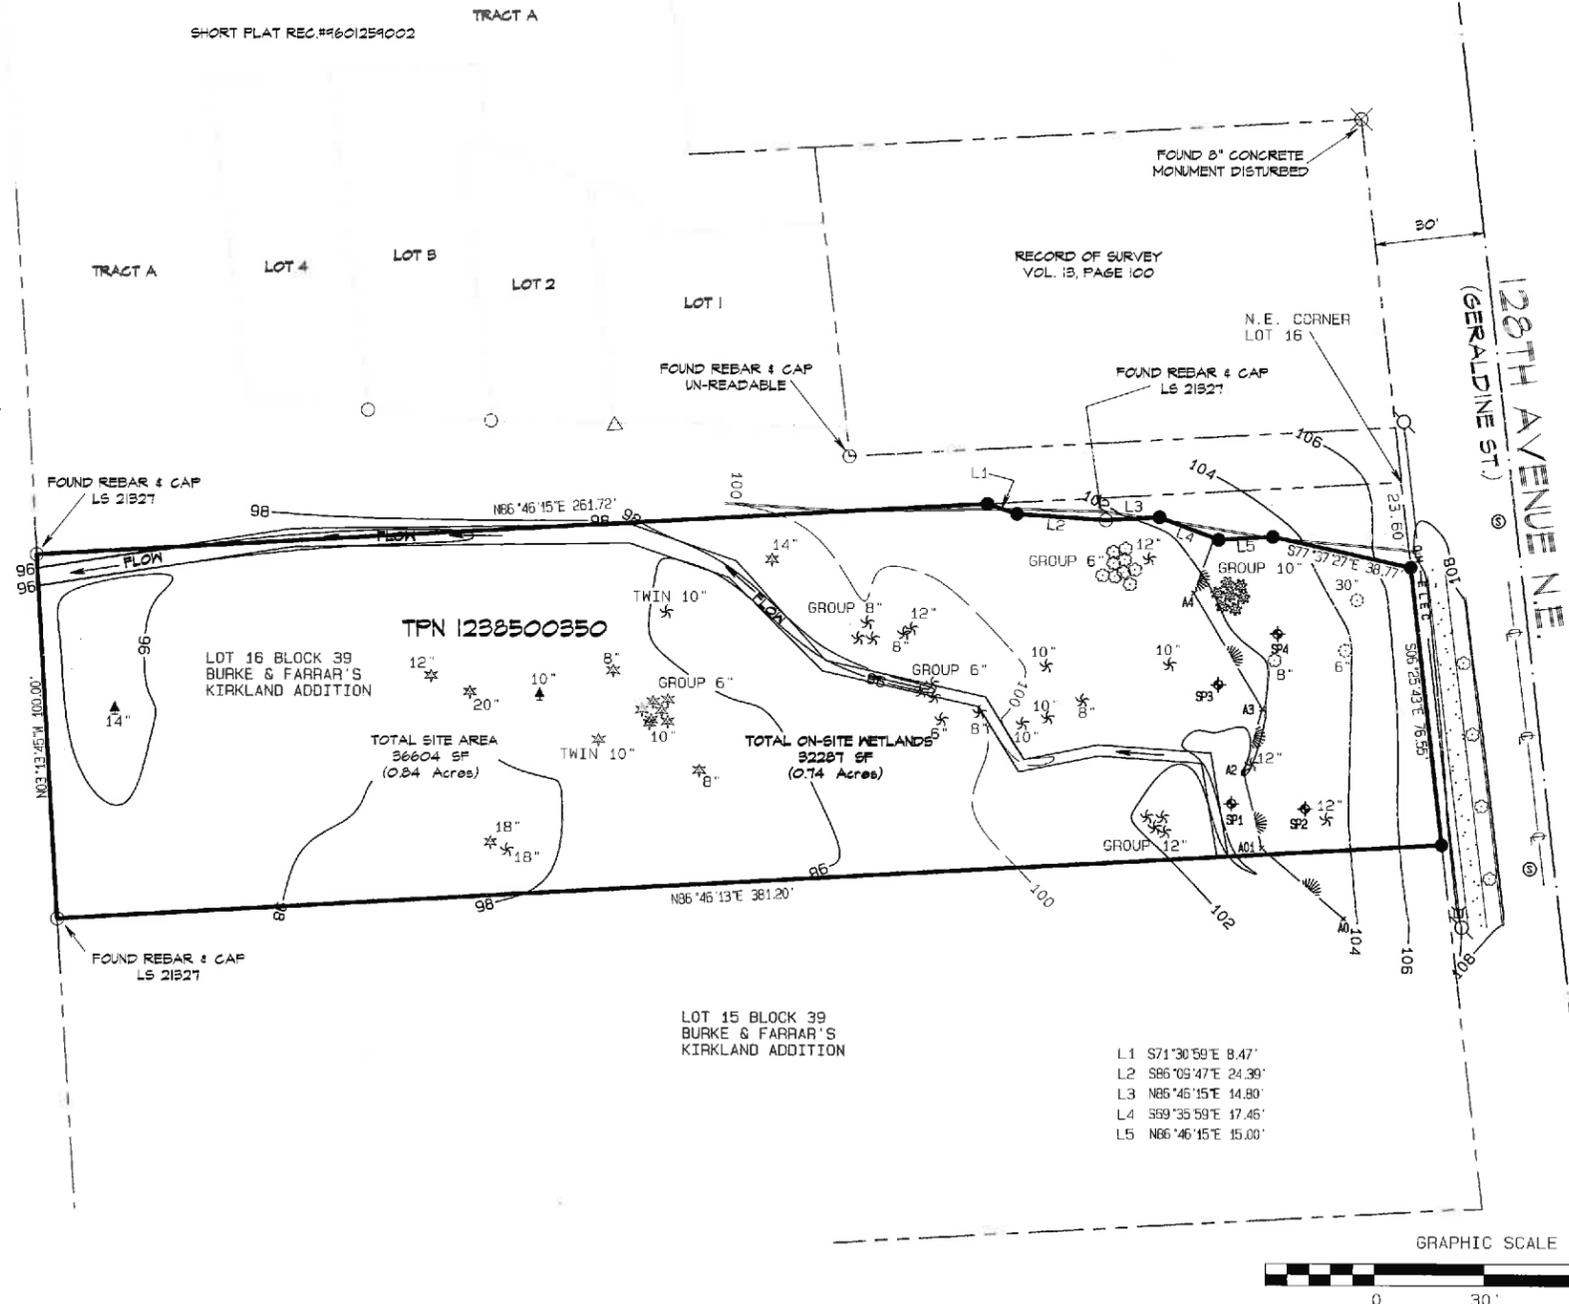

SURVEYOR'S CERTIFICATE
THIS MAP CORRECTLY REPRESENTS A SURVEY MADE BY ME OR UNDER MY DIRECTION IN CONFORMANCE WITH THE REQUIREMENTS OF THE SURVEY RECORDING ACT, AT THE REQUEST OF RUI GONG
THIS 16TH DAY OF MARCH 2013.
Michael R DeWitt CERTIFICATE NO. L.S. 36795
PROFESSIONAL LAND SURVEYOR MICHAEL R. DEWITT





FILE NAME
GONG
DRAWN
R. Gallion
CHECKED BY
M. DeWitt
DATE/REVISED
03-16-13
REVISION NO.
FIELD BOOK NO.



HOLMVIG, DEWITT, GALLION & ASSOC., LLC.
LAND SURVEYING & ENGINEERING SUPPORT
1036 COLE STREET, ENUMCLAW, WA 98022 (360) 828-6963
WWW.HDGA.COM

GONG SITE PLAN

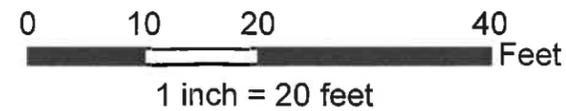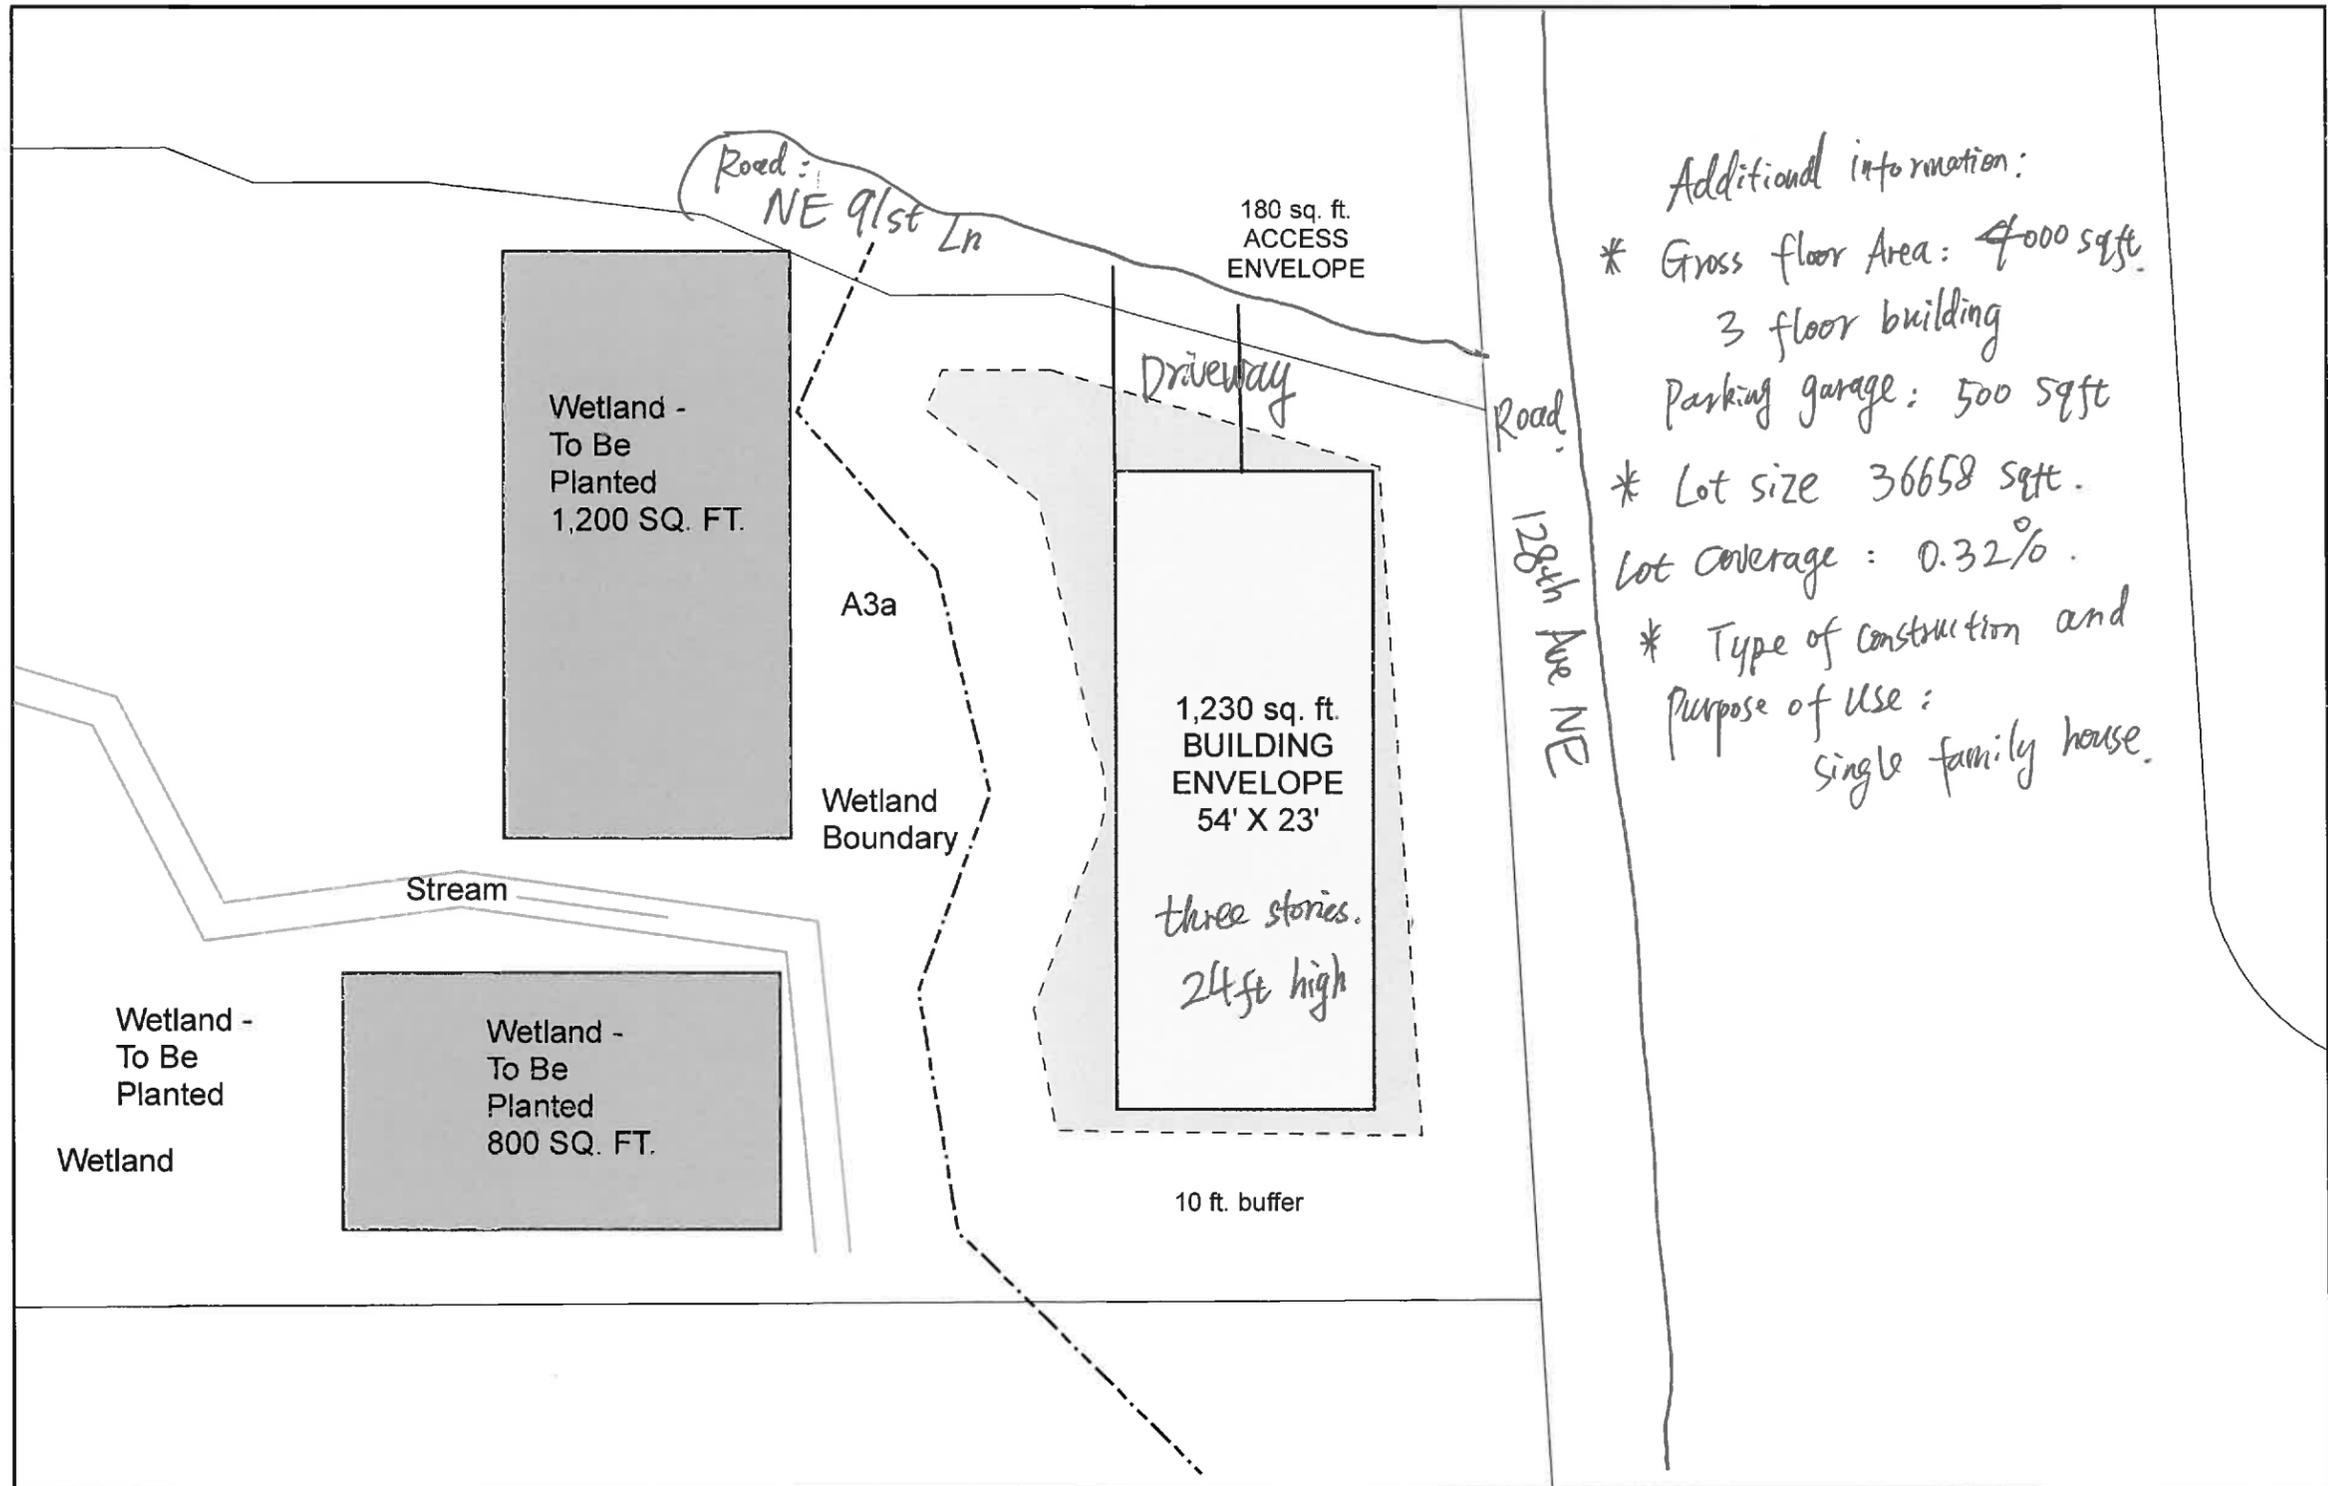

Attachment 1.
Rui Gong Site
Parcel # 1238500350
Site Plan DETAIL for
Residential Use Exception
From Survey